


EAST FLORIDA AVENUE

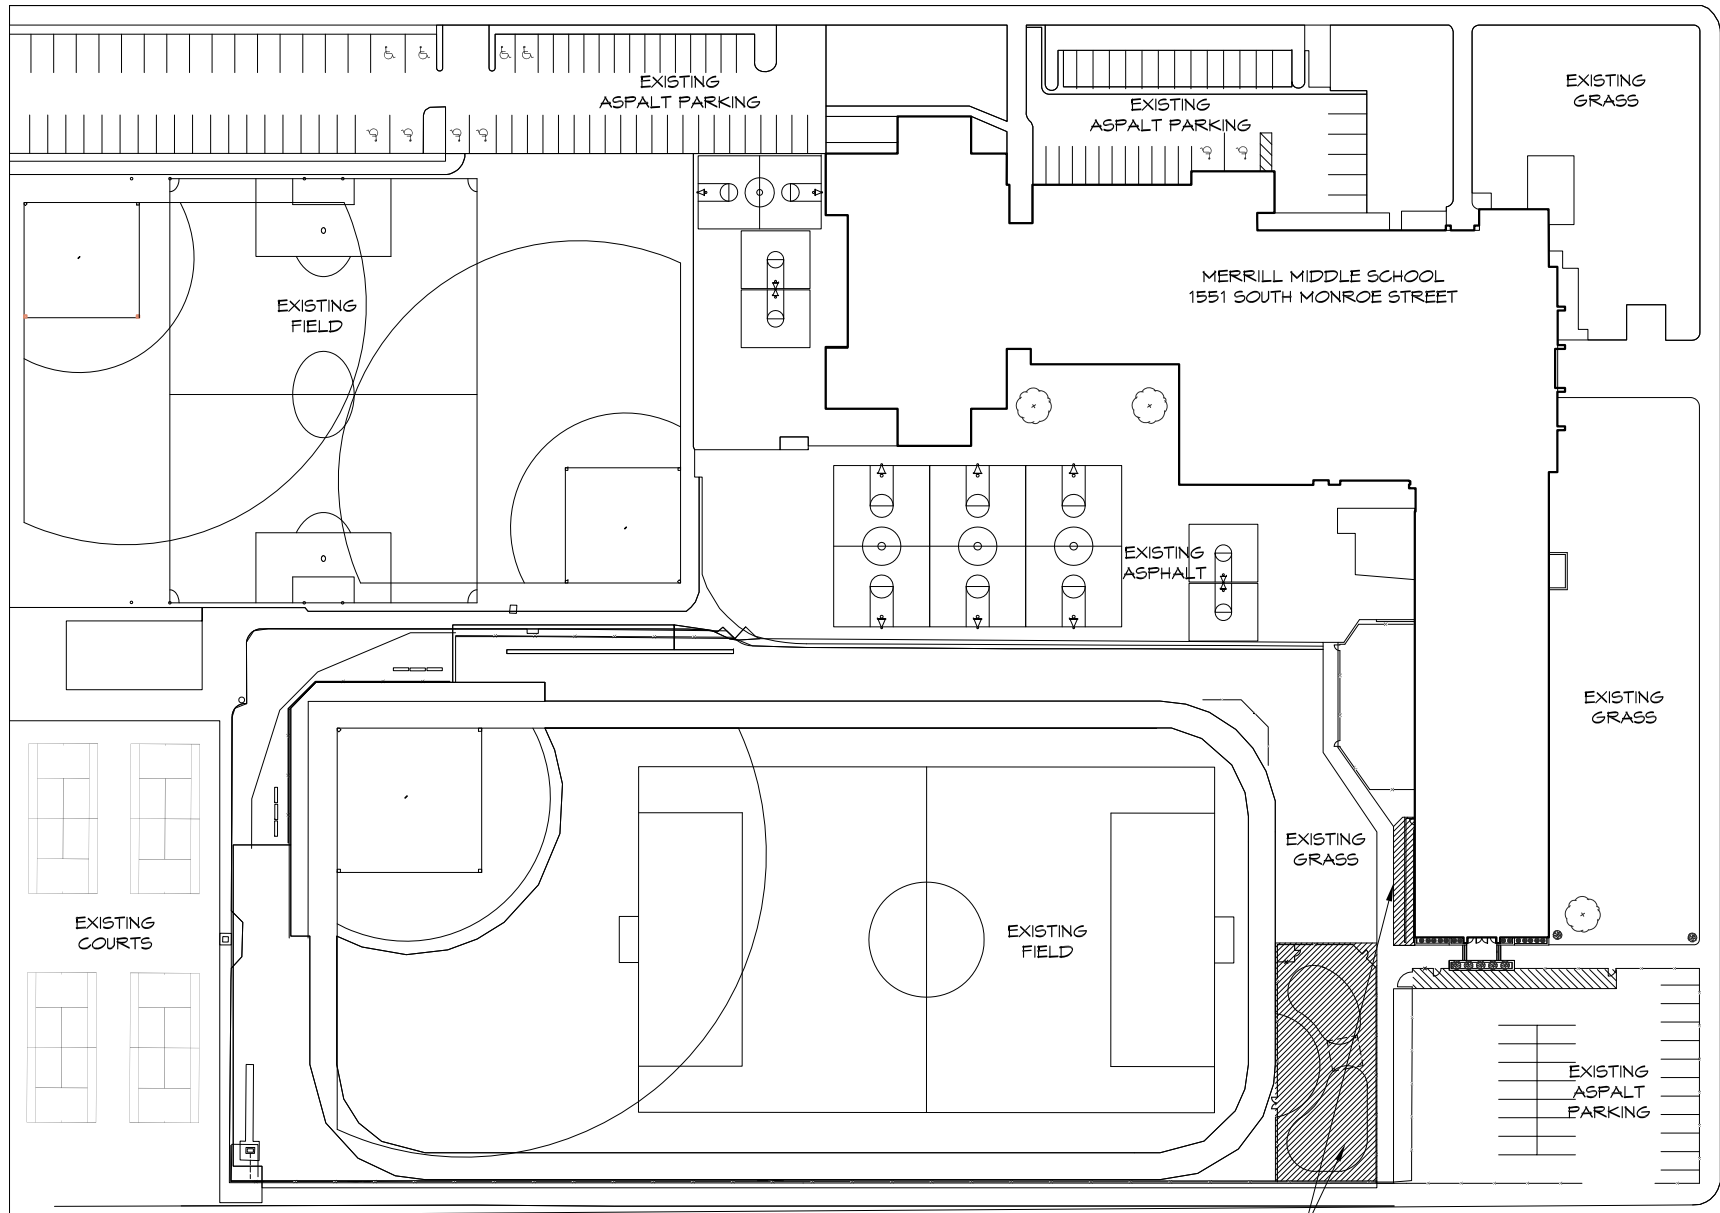

SOUTH MONROE STREET

EAST IOWA AVENUE

PROPOSED E.C.E. PLAYGROUND AND RAMP, SEE "ENLARGED SITE PLAN"

MERRILL MIDDLE SCHOOL
OVERALL SITE PLAN

1" = 100'-0"



YON TANNER
ARCHITECTURE

2175 S. JASMINE ST.
SUITE 217
DENVER CO 80222
PH: (303) 691-8000
FX: (303) 756-2332

