





DENVER PUBLIC SCHOOLS - MERRILL MIDDLE SCHOOL

NEW EARLY CHILDHOOD EDUCATION CENTER - SITE AND PLAYGROUND

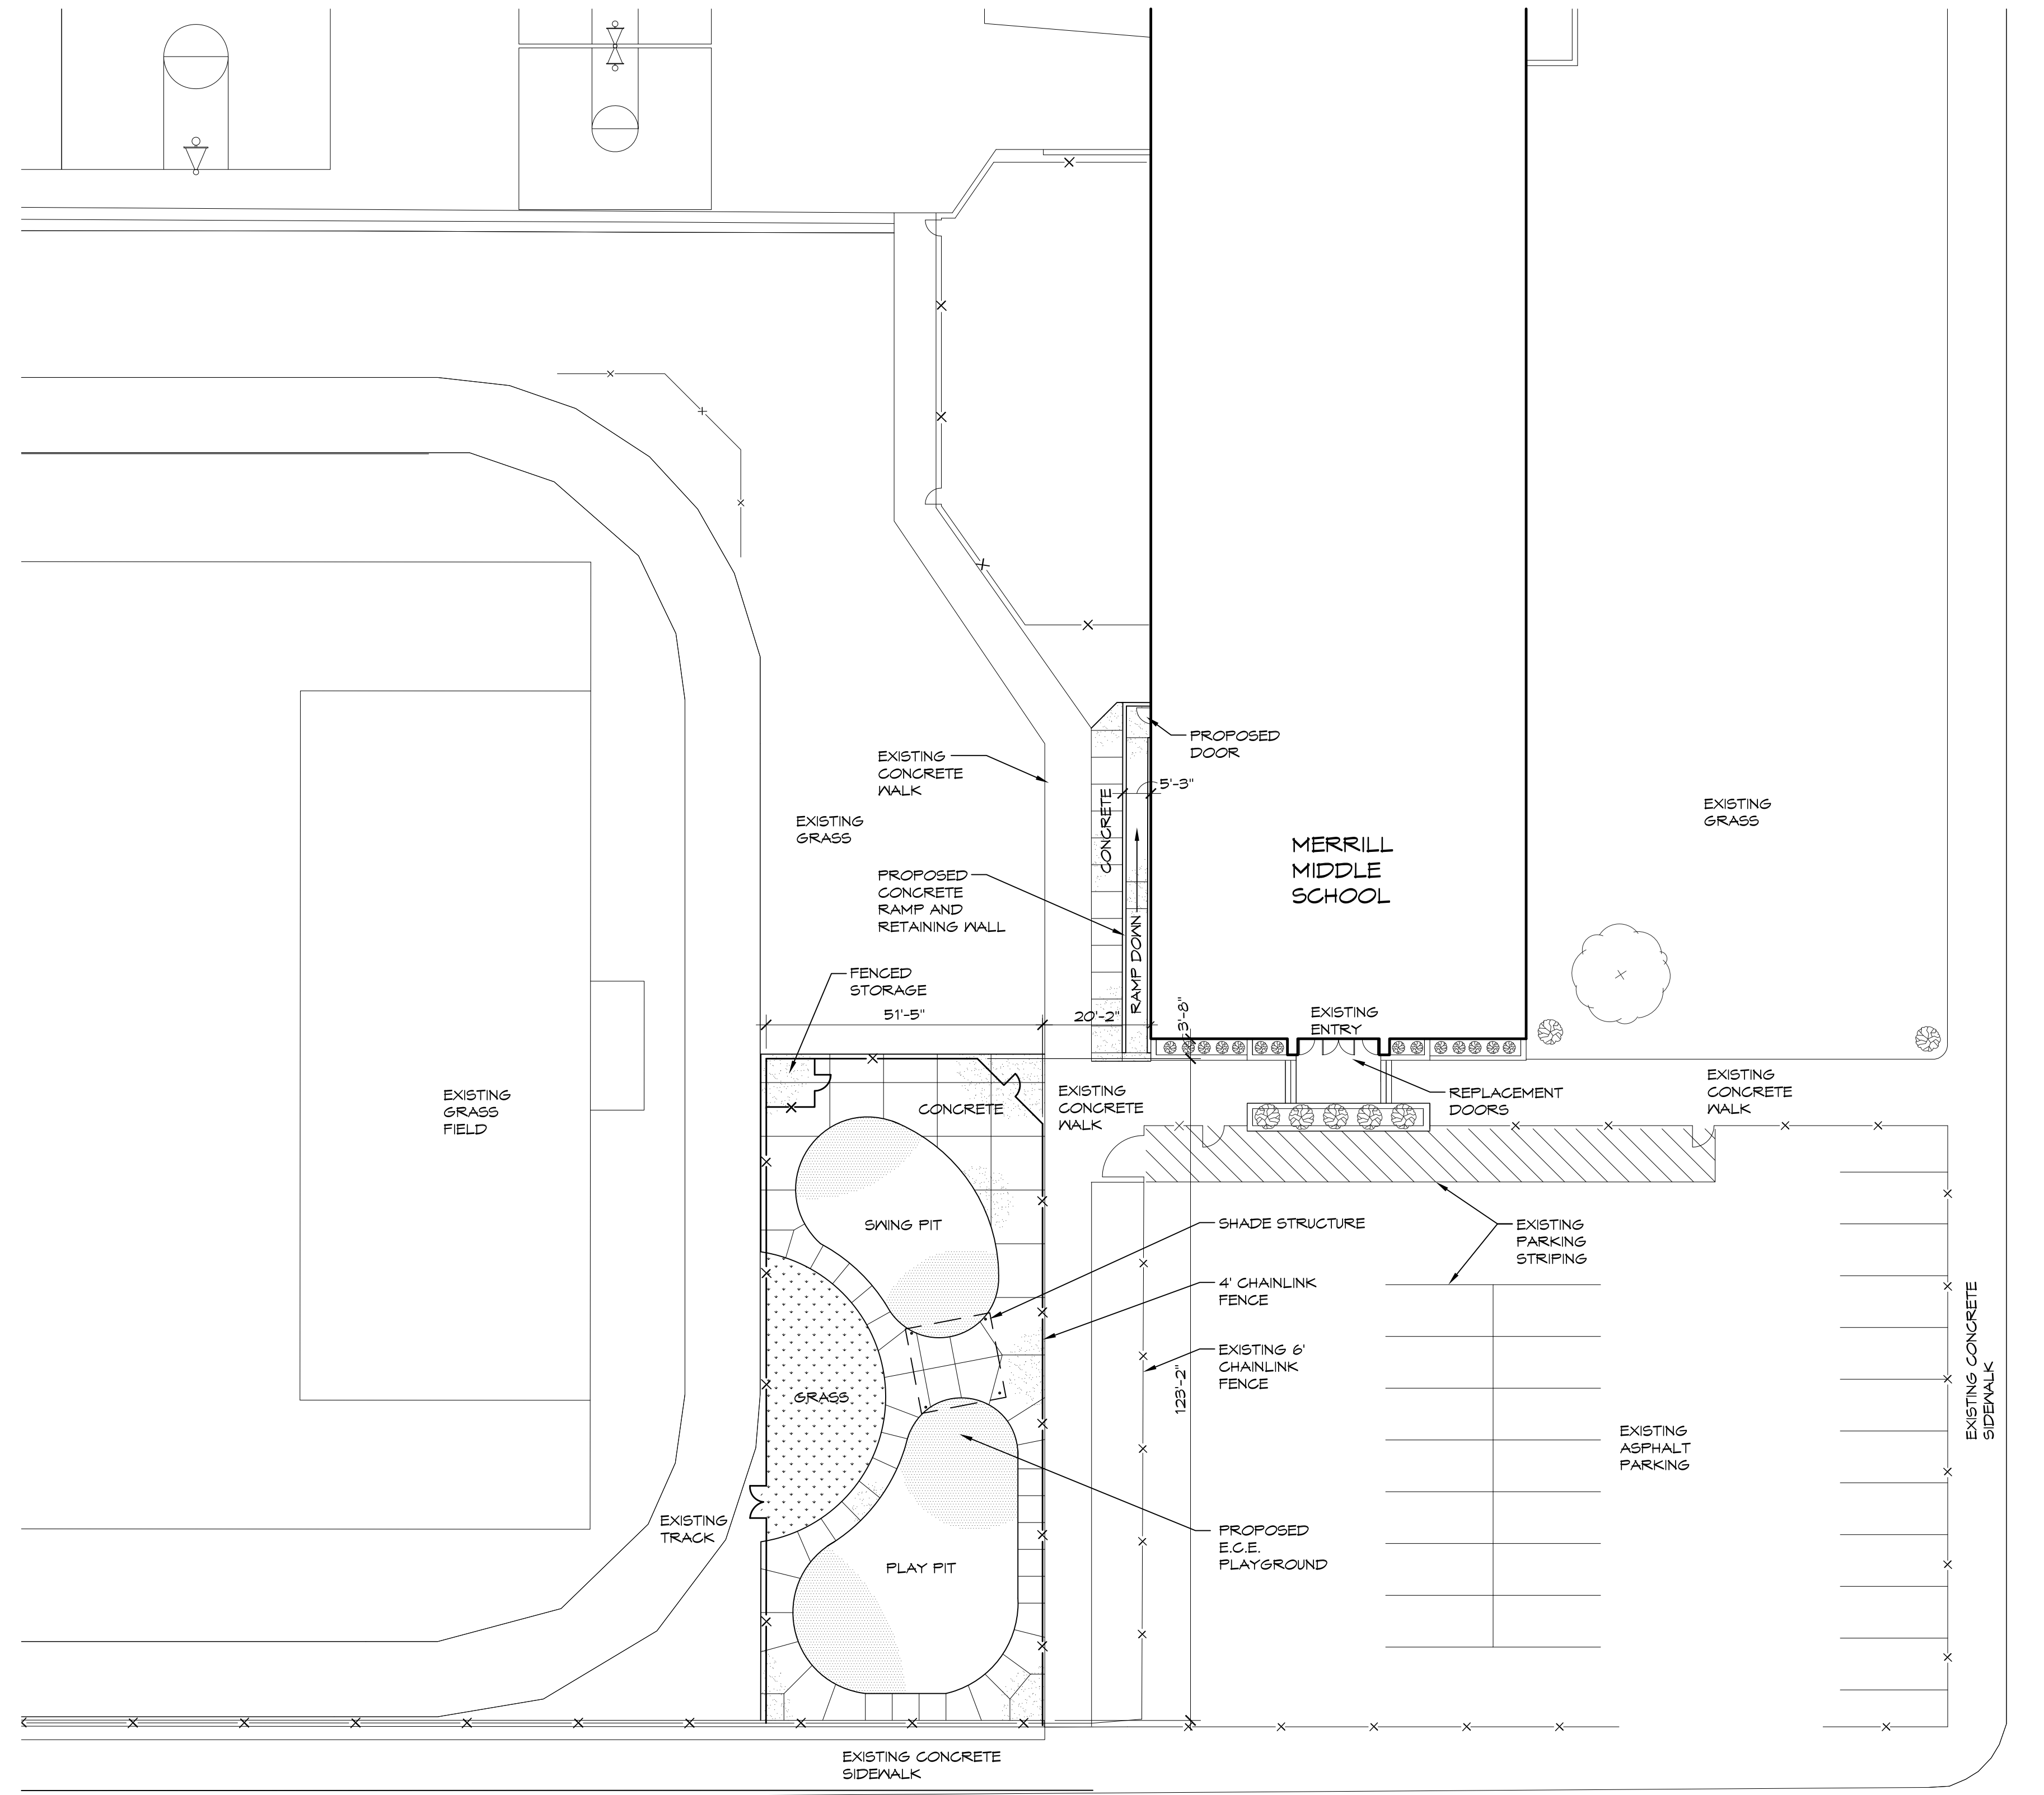

SYMBOLS

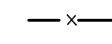-  CONCRETE
-  ENGINEERED WOOD FIBER
-  CHAINLINK FENCE

PARTIAL SITE PLAN
1" = 20'-0"



**YON TANNER
ARCHITECTURE**

2175 S. JASMINE ST.
SUITE 217
DENVER CO 80222
PH: (303) 691-8000
FX: (303) 756-2332

